

类型	设计编号	洞口尺寸(mm)	数量						备注
			1F	2F	3F	4F	5F	合计	
普通窗	C1818	1800X1800	1	4				5	Low-E断桥铝合金中空玻璃 (6+12A+6)
	C1018	1000X1800	1	1				2	
普通门	M2828	2800X2800	1					1	断桥铝合金100临街商辅门
	M2127	2100X2700	2					2	
空调护栏	KTHL1106	1100X600	2	2				4	铝合金空调护栏


窗的窗花

Technical drawing of a window frame. The overall width is 1800 and the overall height is 1800. The frame is divided into a 2x2 grid of four rectangular panes. The top two panes are square, and the bottom two panes are rectangular. The width of each pane is 450, and the height of each pane is 1200. The frame is shown in a perspective view with a double-line border.

Technical drawing of a window with dimensions:



- Overall width: 1000
- Overall height: 1800
- Top pane height: 600
- Bottom pane height: 1200
- Bottom pane width segments: 500 and 500

Technical drawing of a double door with a decorative glass insert. The drawing shows a front elevation with dimensions: total width 2100, total height 2700, and two 1050 wide panels. The upper part of each panel features a complex geometric glass pattern, while the lower part is a solid panel with a diagonal line.

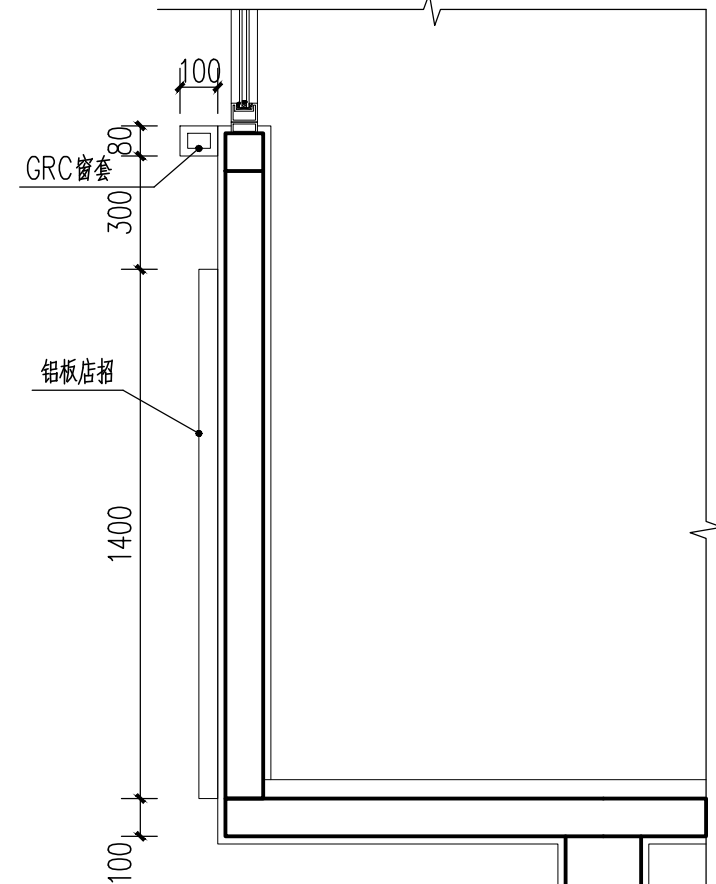


1:20


窗的窗花

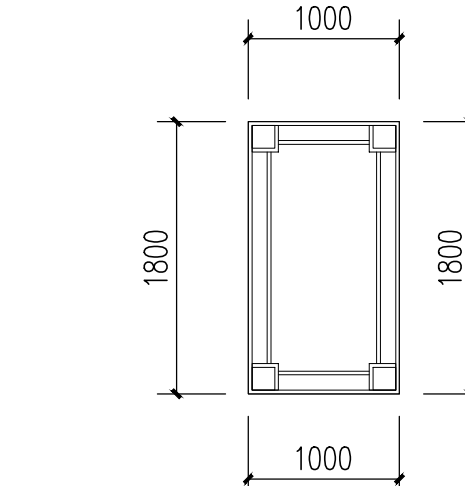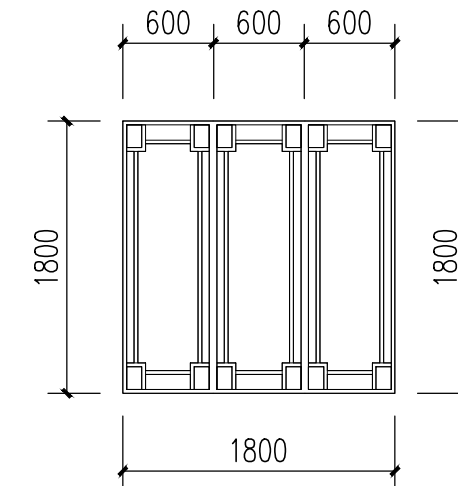


空调
格栅

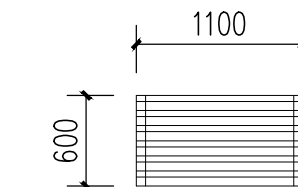


窗套通用节点

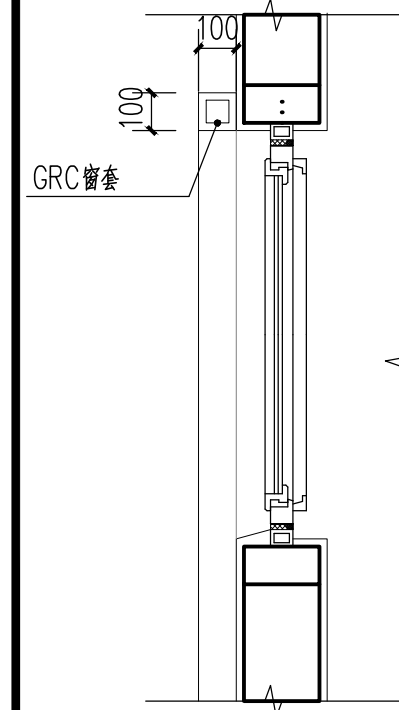


① 1:20

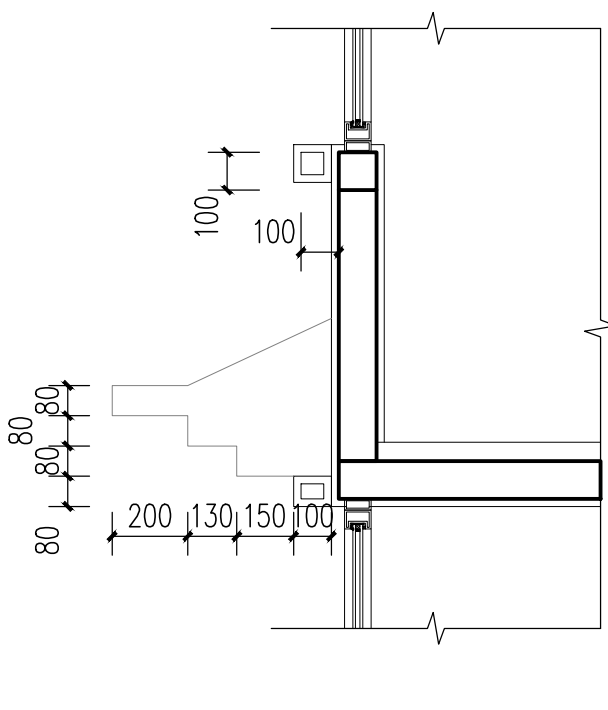


② 1:20

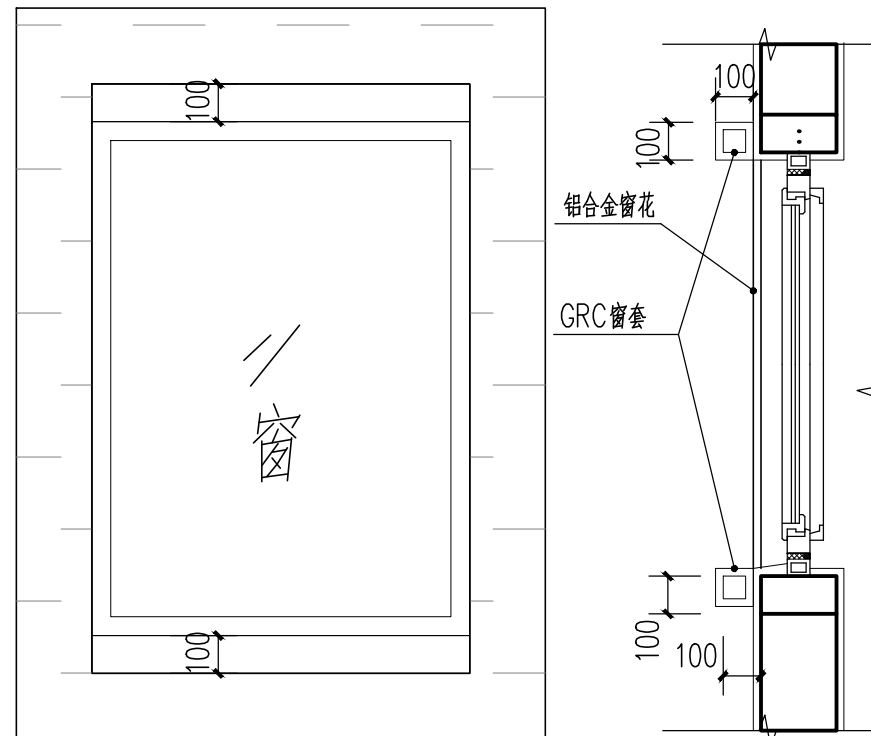


③ 1.20

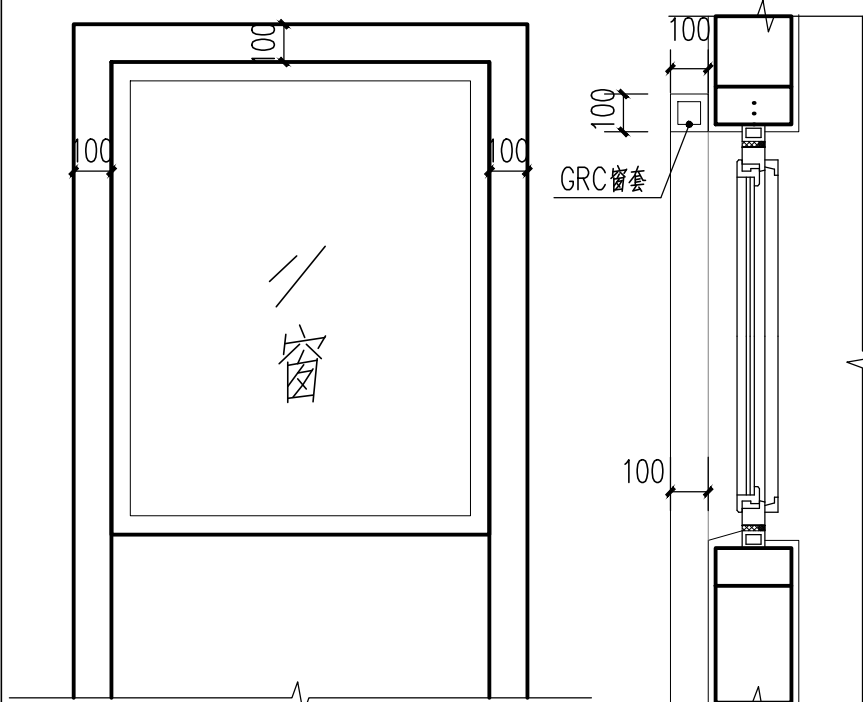

4

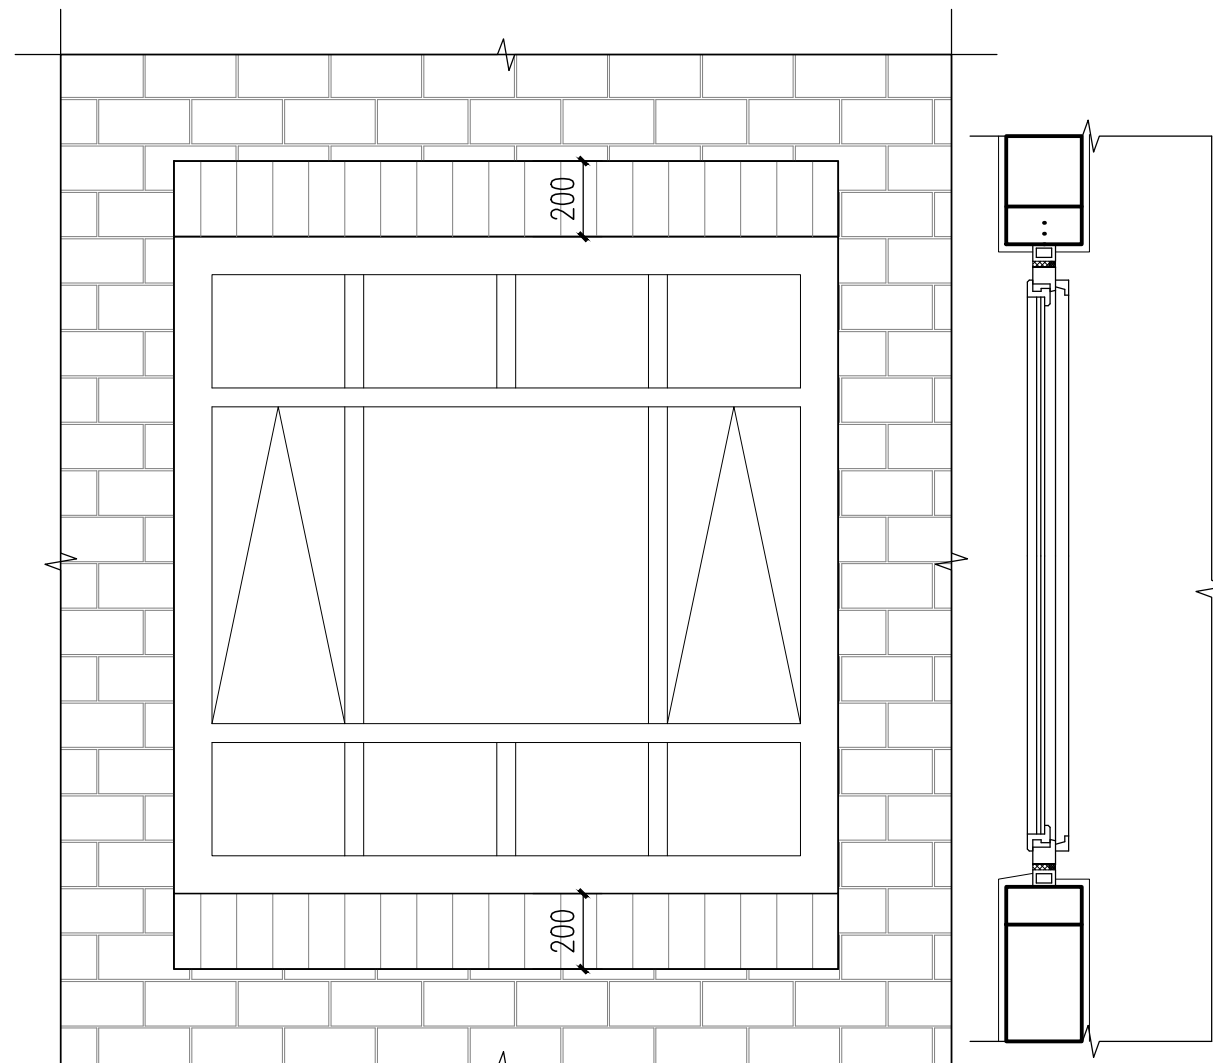

⑤ 1:20

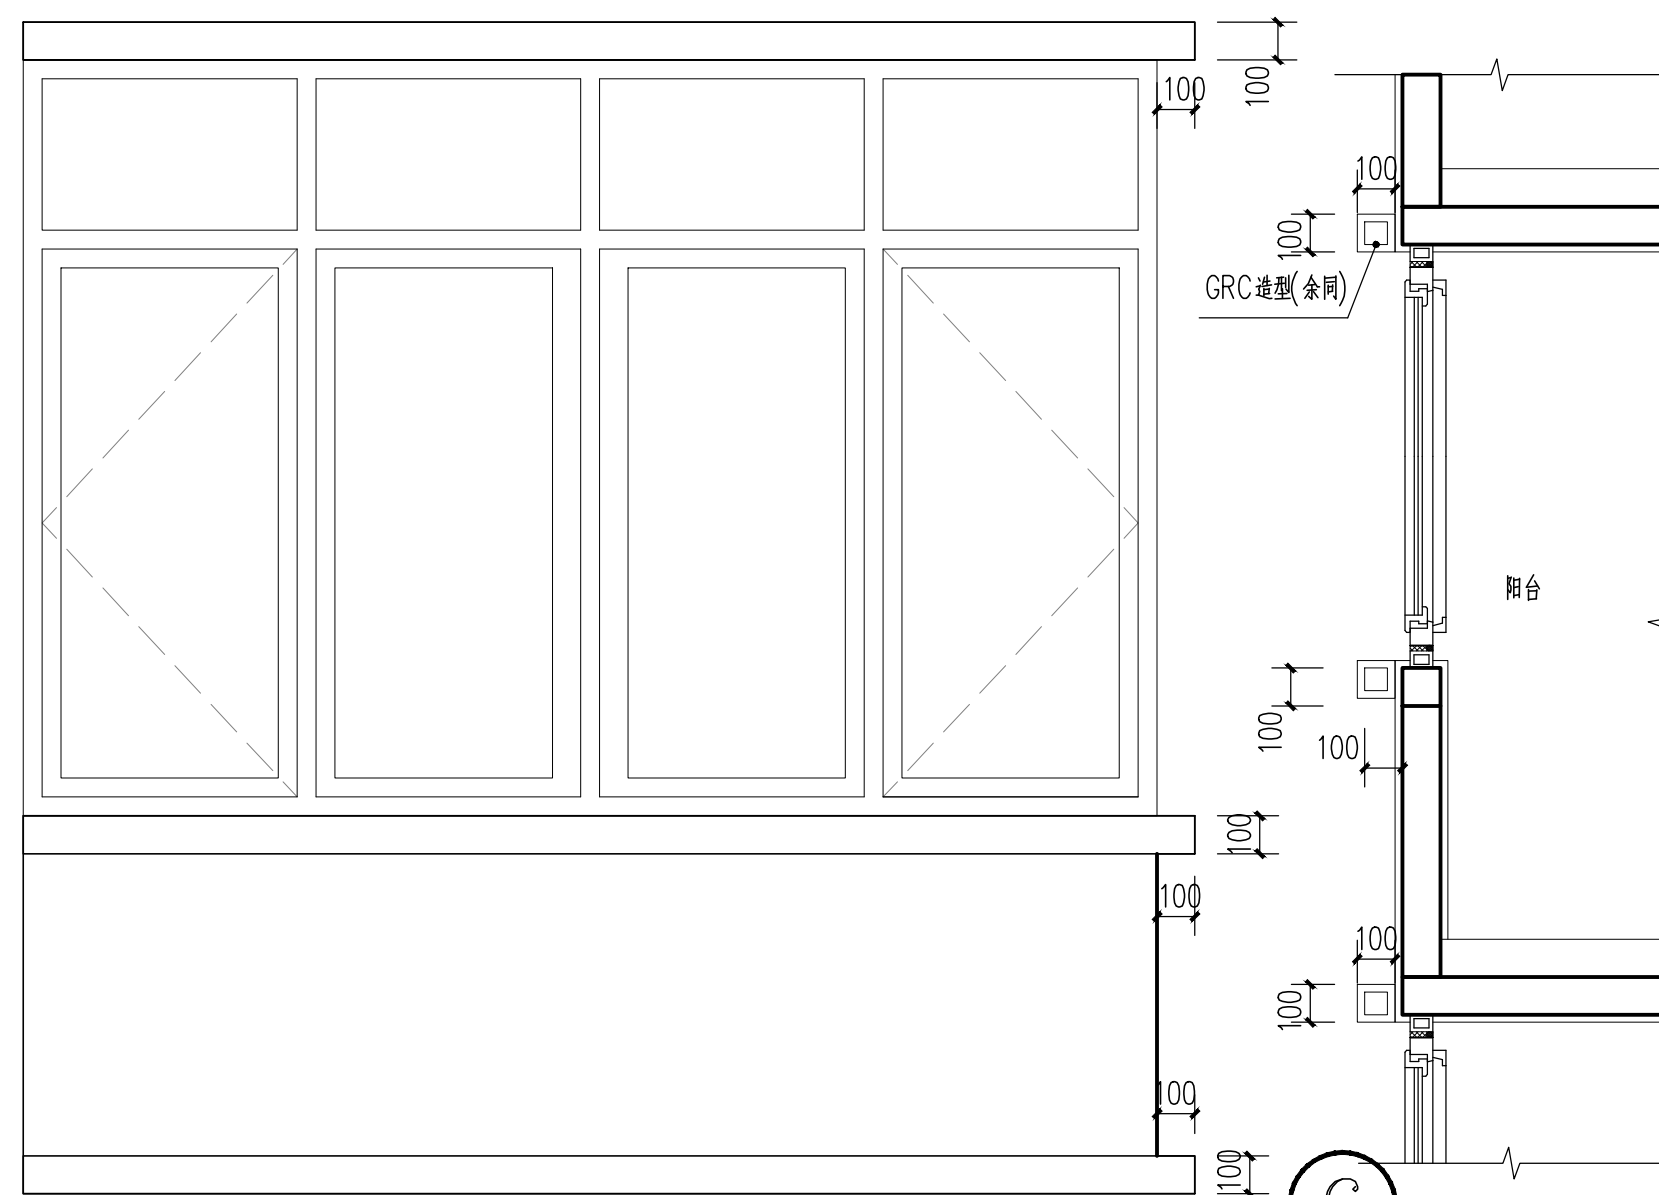

6

[illegible]

图 名	B-18#门窗详图	
TITLE		
图 号	建施-A-B-04	
DWG. NO.		
比 例	1:50	
SCALE		
版 次	1	
VER. NO.		
日 期	2019.06	
DATE		
设 计	孟磊 赵毅	孟磊 赵毅
DESIGNER		
校 核	闫安	闫安
CHECKED BY		
审 核	张胜焰	张胜焰
VERIFIED BY		
审 定	张胜焰	张胜焰
APPROVED BY		
专业负责	刘琳	刘琳
DISCIPLINE CHIEF		
项目负责人	张胜焰	张胜焰
DESIGN CHIEF		
设计阶段	施工图	
DESIGN PHASE		
子项编号	192A0202-02Y17-B18	
SUB PROJECT NO.		
子项名称	B-18#	
SUB ITEM		
项目编号	192A0202-02Y17	
PROJECT NO.		
项目名称	开封市滨河路西环路-羊市桥街景综合整治工程	
PROJECT		



中国城市建设研究院有限公司
CHINA URBAN CONSTRUCTION DESIGN & RESEARCH INSTITUTE CO., LTD.

证书号 LICENSE NO.	A111000795
--------------------	------------

本图纸版权归本院所有，不得用于本工程以外范围
This drawing & design are copyright and no portion may
be reproduced without the written permission of the GUCCO