




⑩-①轴立面图 1:150

 

⑨-④轴立面图 1:150

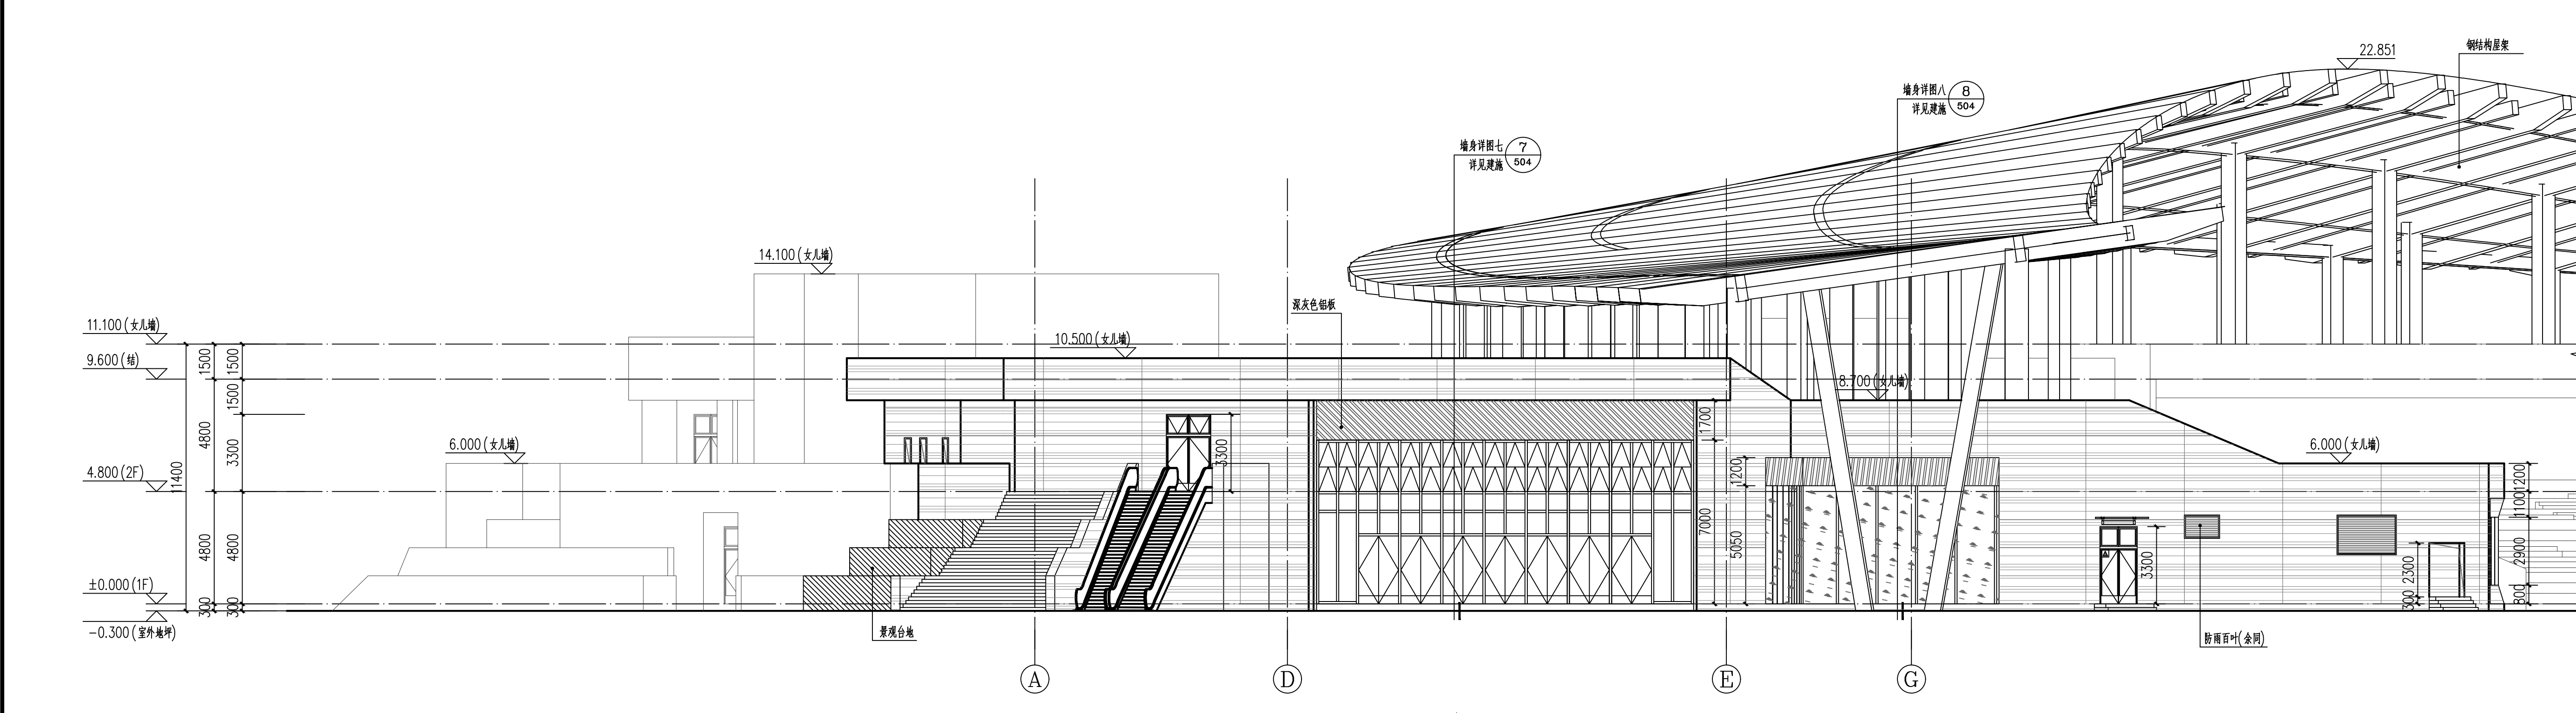

西北侧入口立面图 1:150

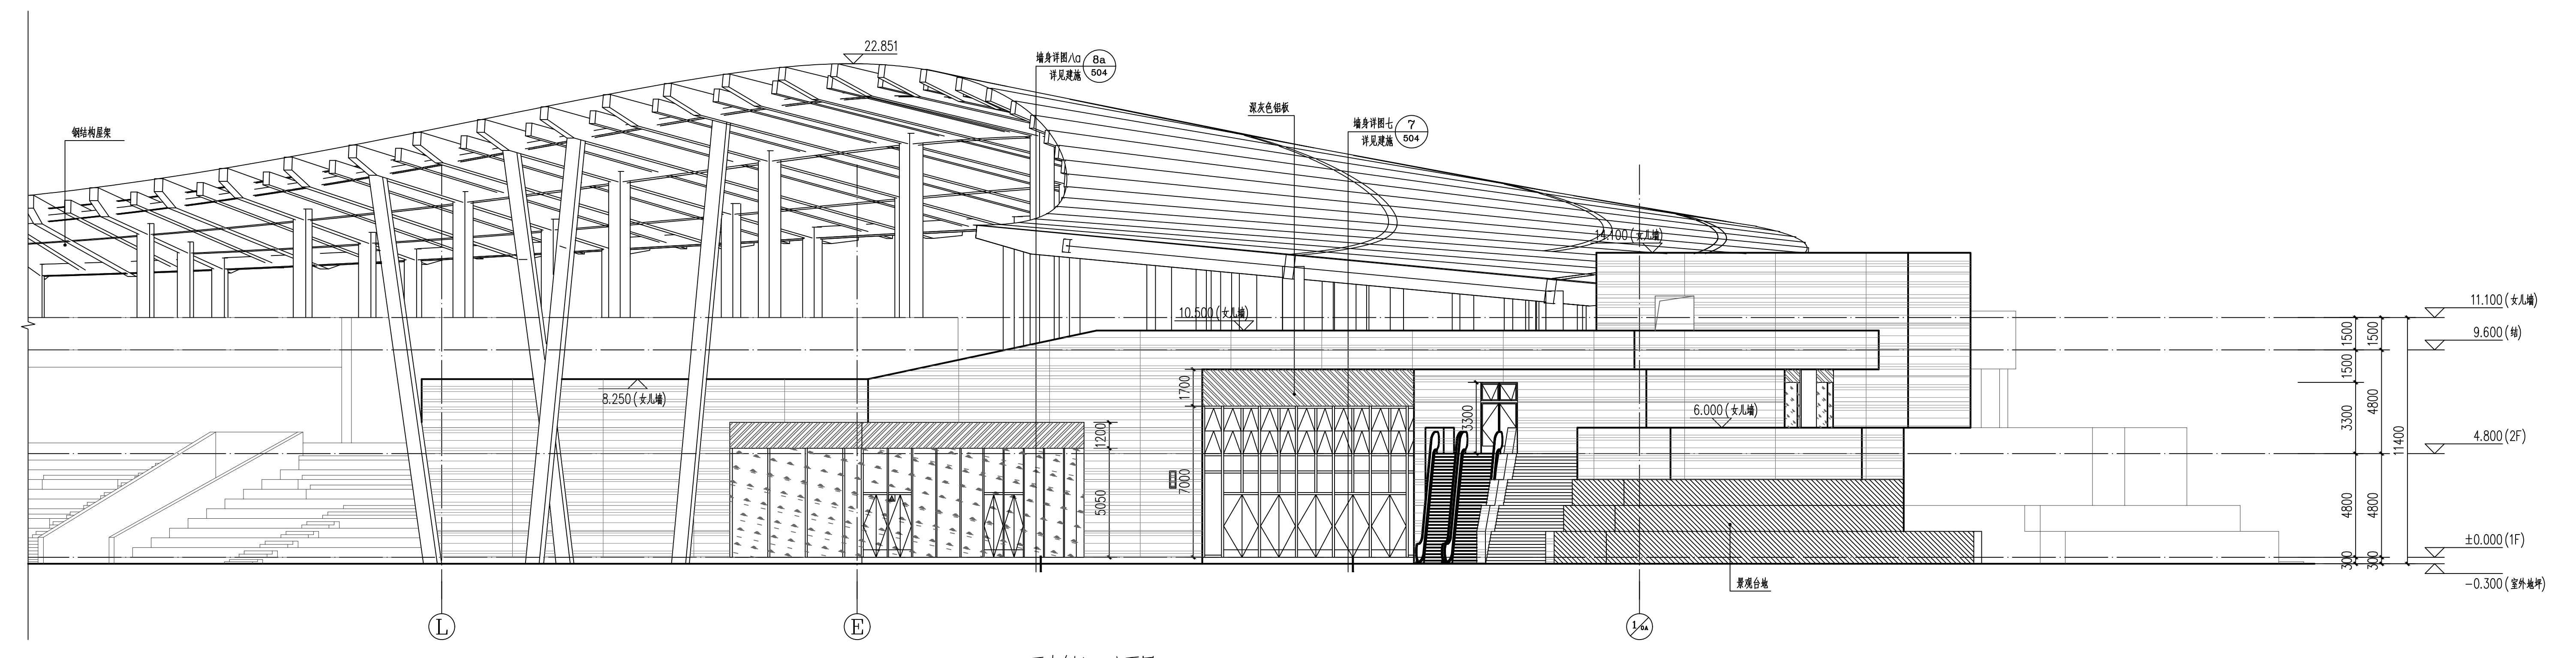

西南侧入口立面图 1:150

外墙编号	材质	颜色	图例	做法	图例
外墙1	艺术混凝土板材料幕墙	卡其色		详见幕墙图	
外墙2	涂料外墙	灰色		详见材料做法表	
外墙3	玻璃幕墙	浅灰色		详见幕墙图	
外墙4	铝板幕墙	深灰色		详见幕墙图	

注：1. 做法详材料做法表；2. 立面具体分格、构造详幕墙图。

专业	签字	日期
总图		
建筑		
结构		
室内		
景观		
给排水		
暖通		
电气		
弱电		
声学		

设计人：[Signature]
审核人：[Signature]
审定人：[Signature]

本图在未取得与之一致的相关部门批准前，不得用于任何正式施工文件。








































